


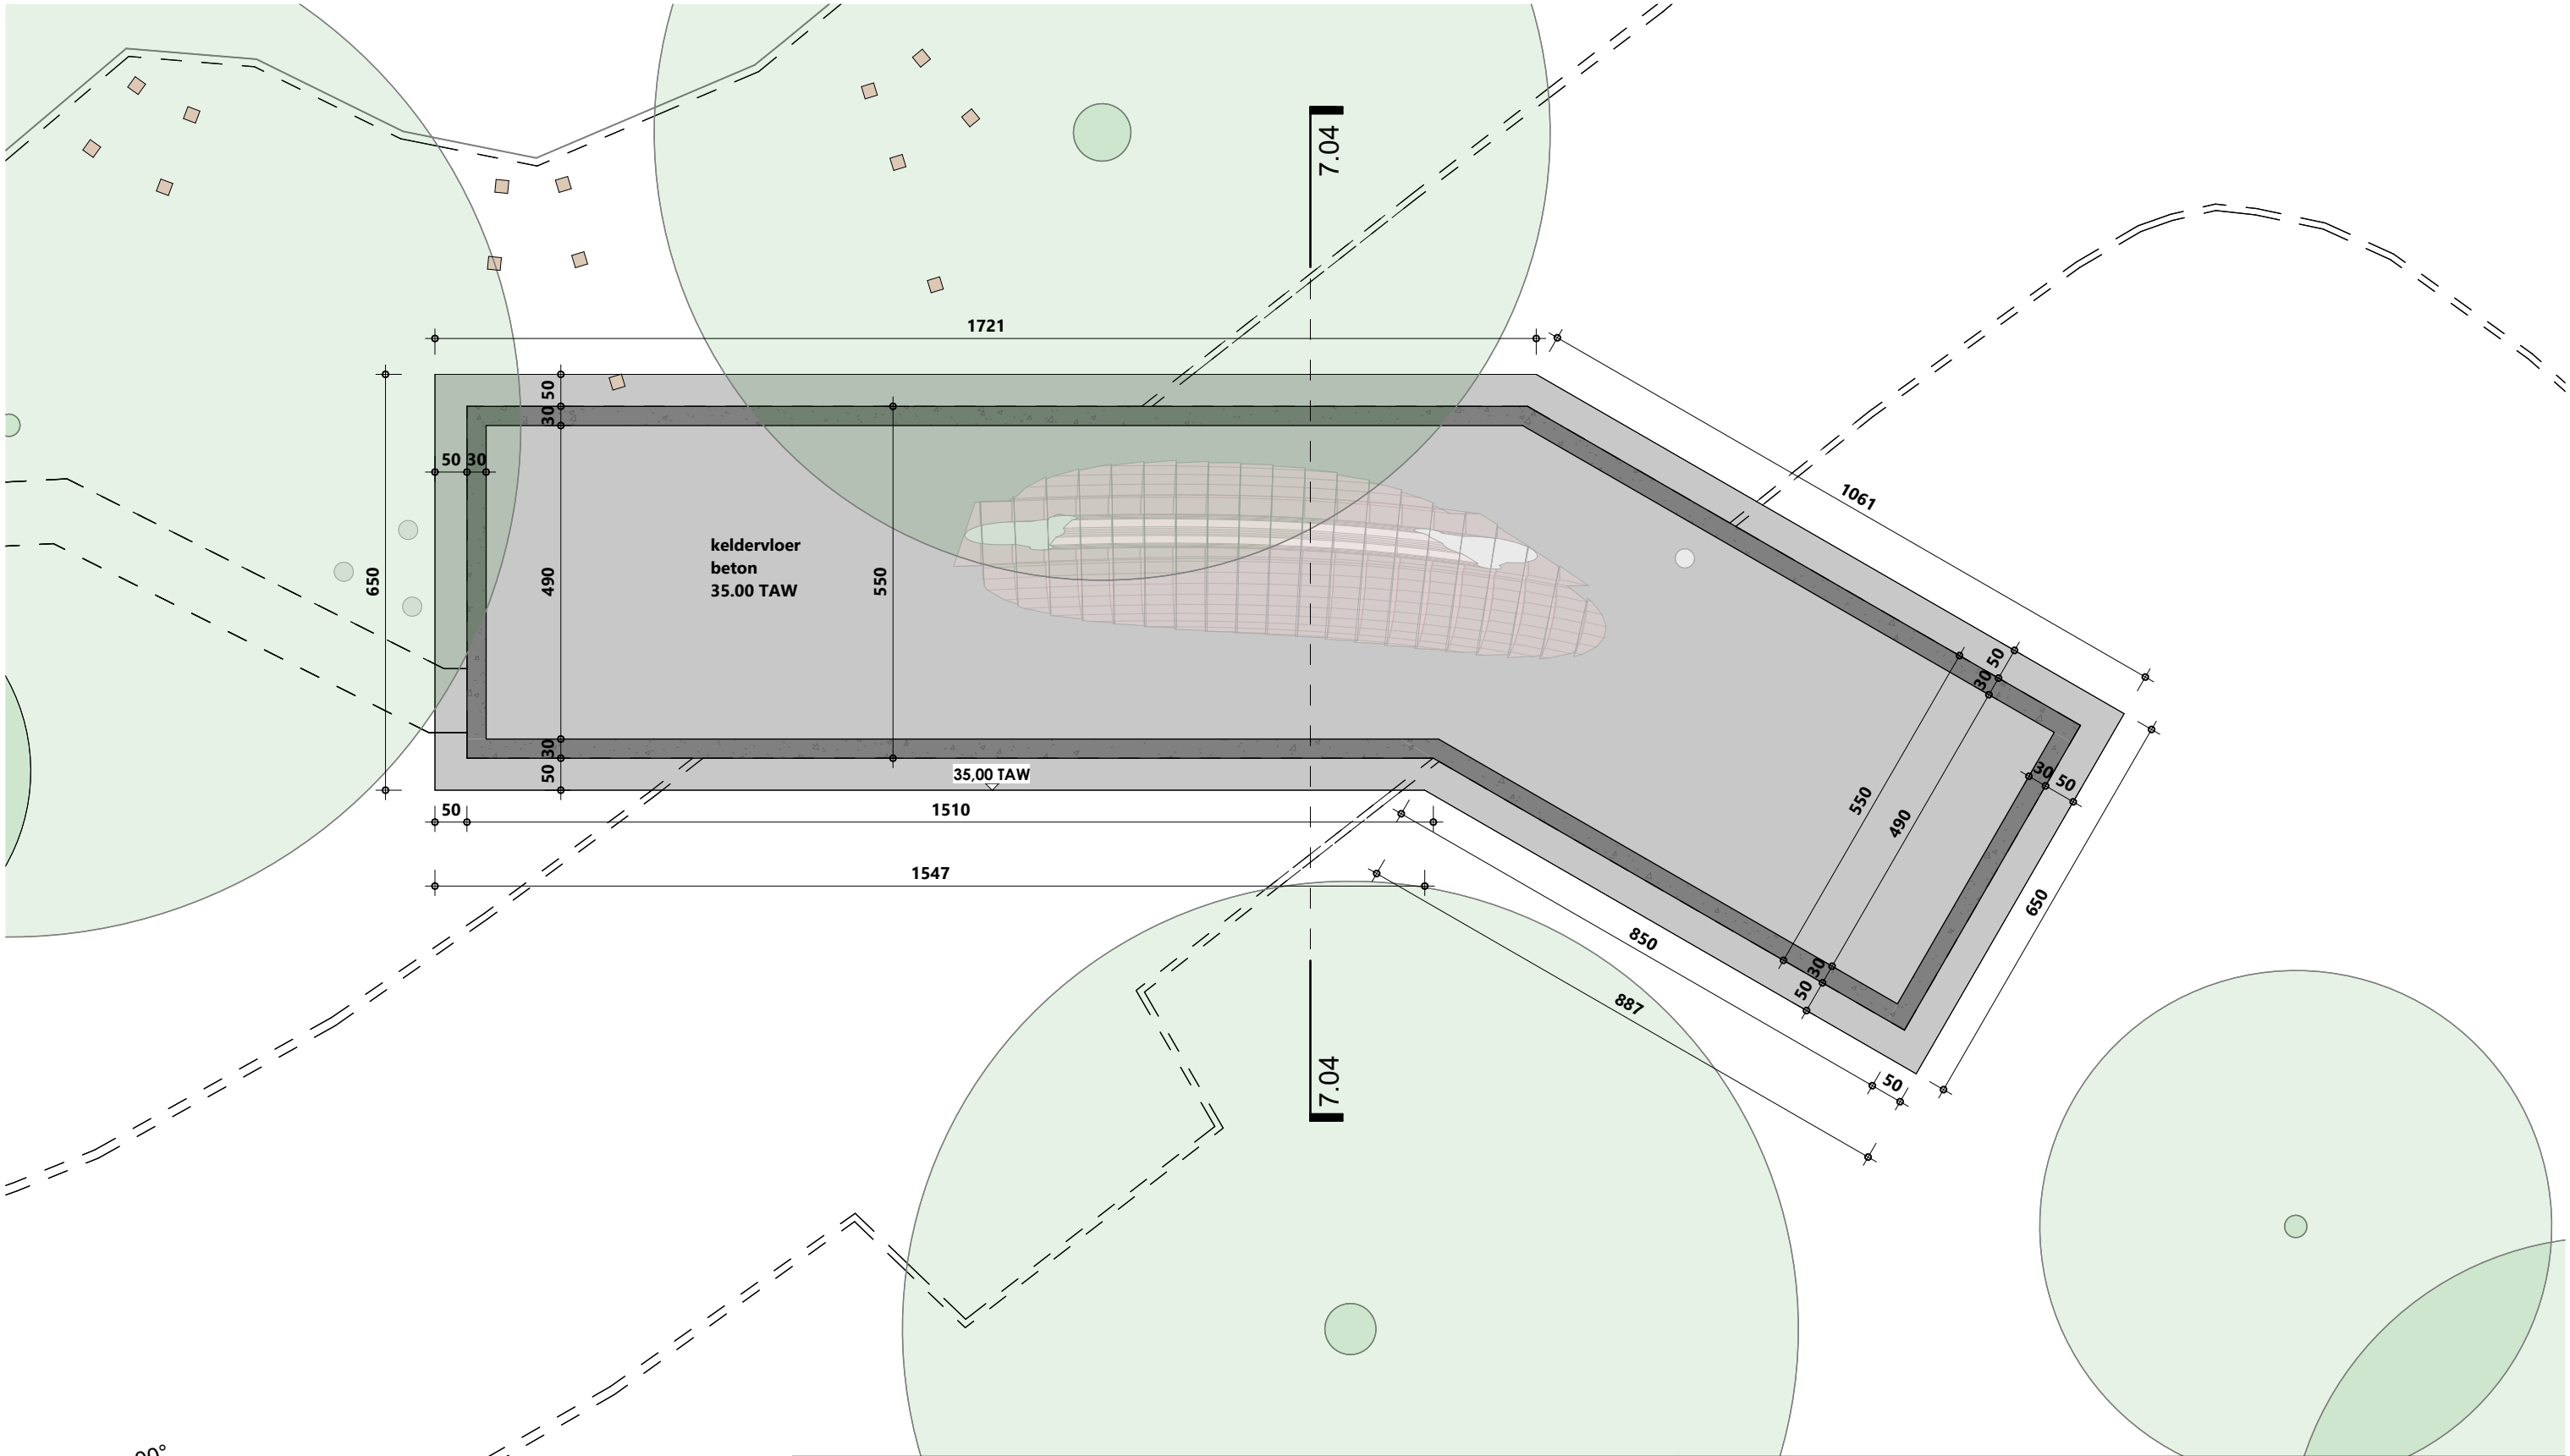

Architect

Belpark nv
Meenseweg 497
B-8902 Zillebeke - Ieper